


This drawing is the copyright of NBF Partnership and cannot be reproduced in any form without the express consent of the partnership. Written and scaled dimensions are to be checked on site, and any discrepancies reported.

Notes

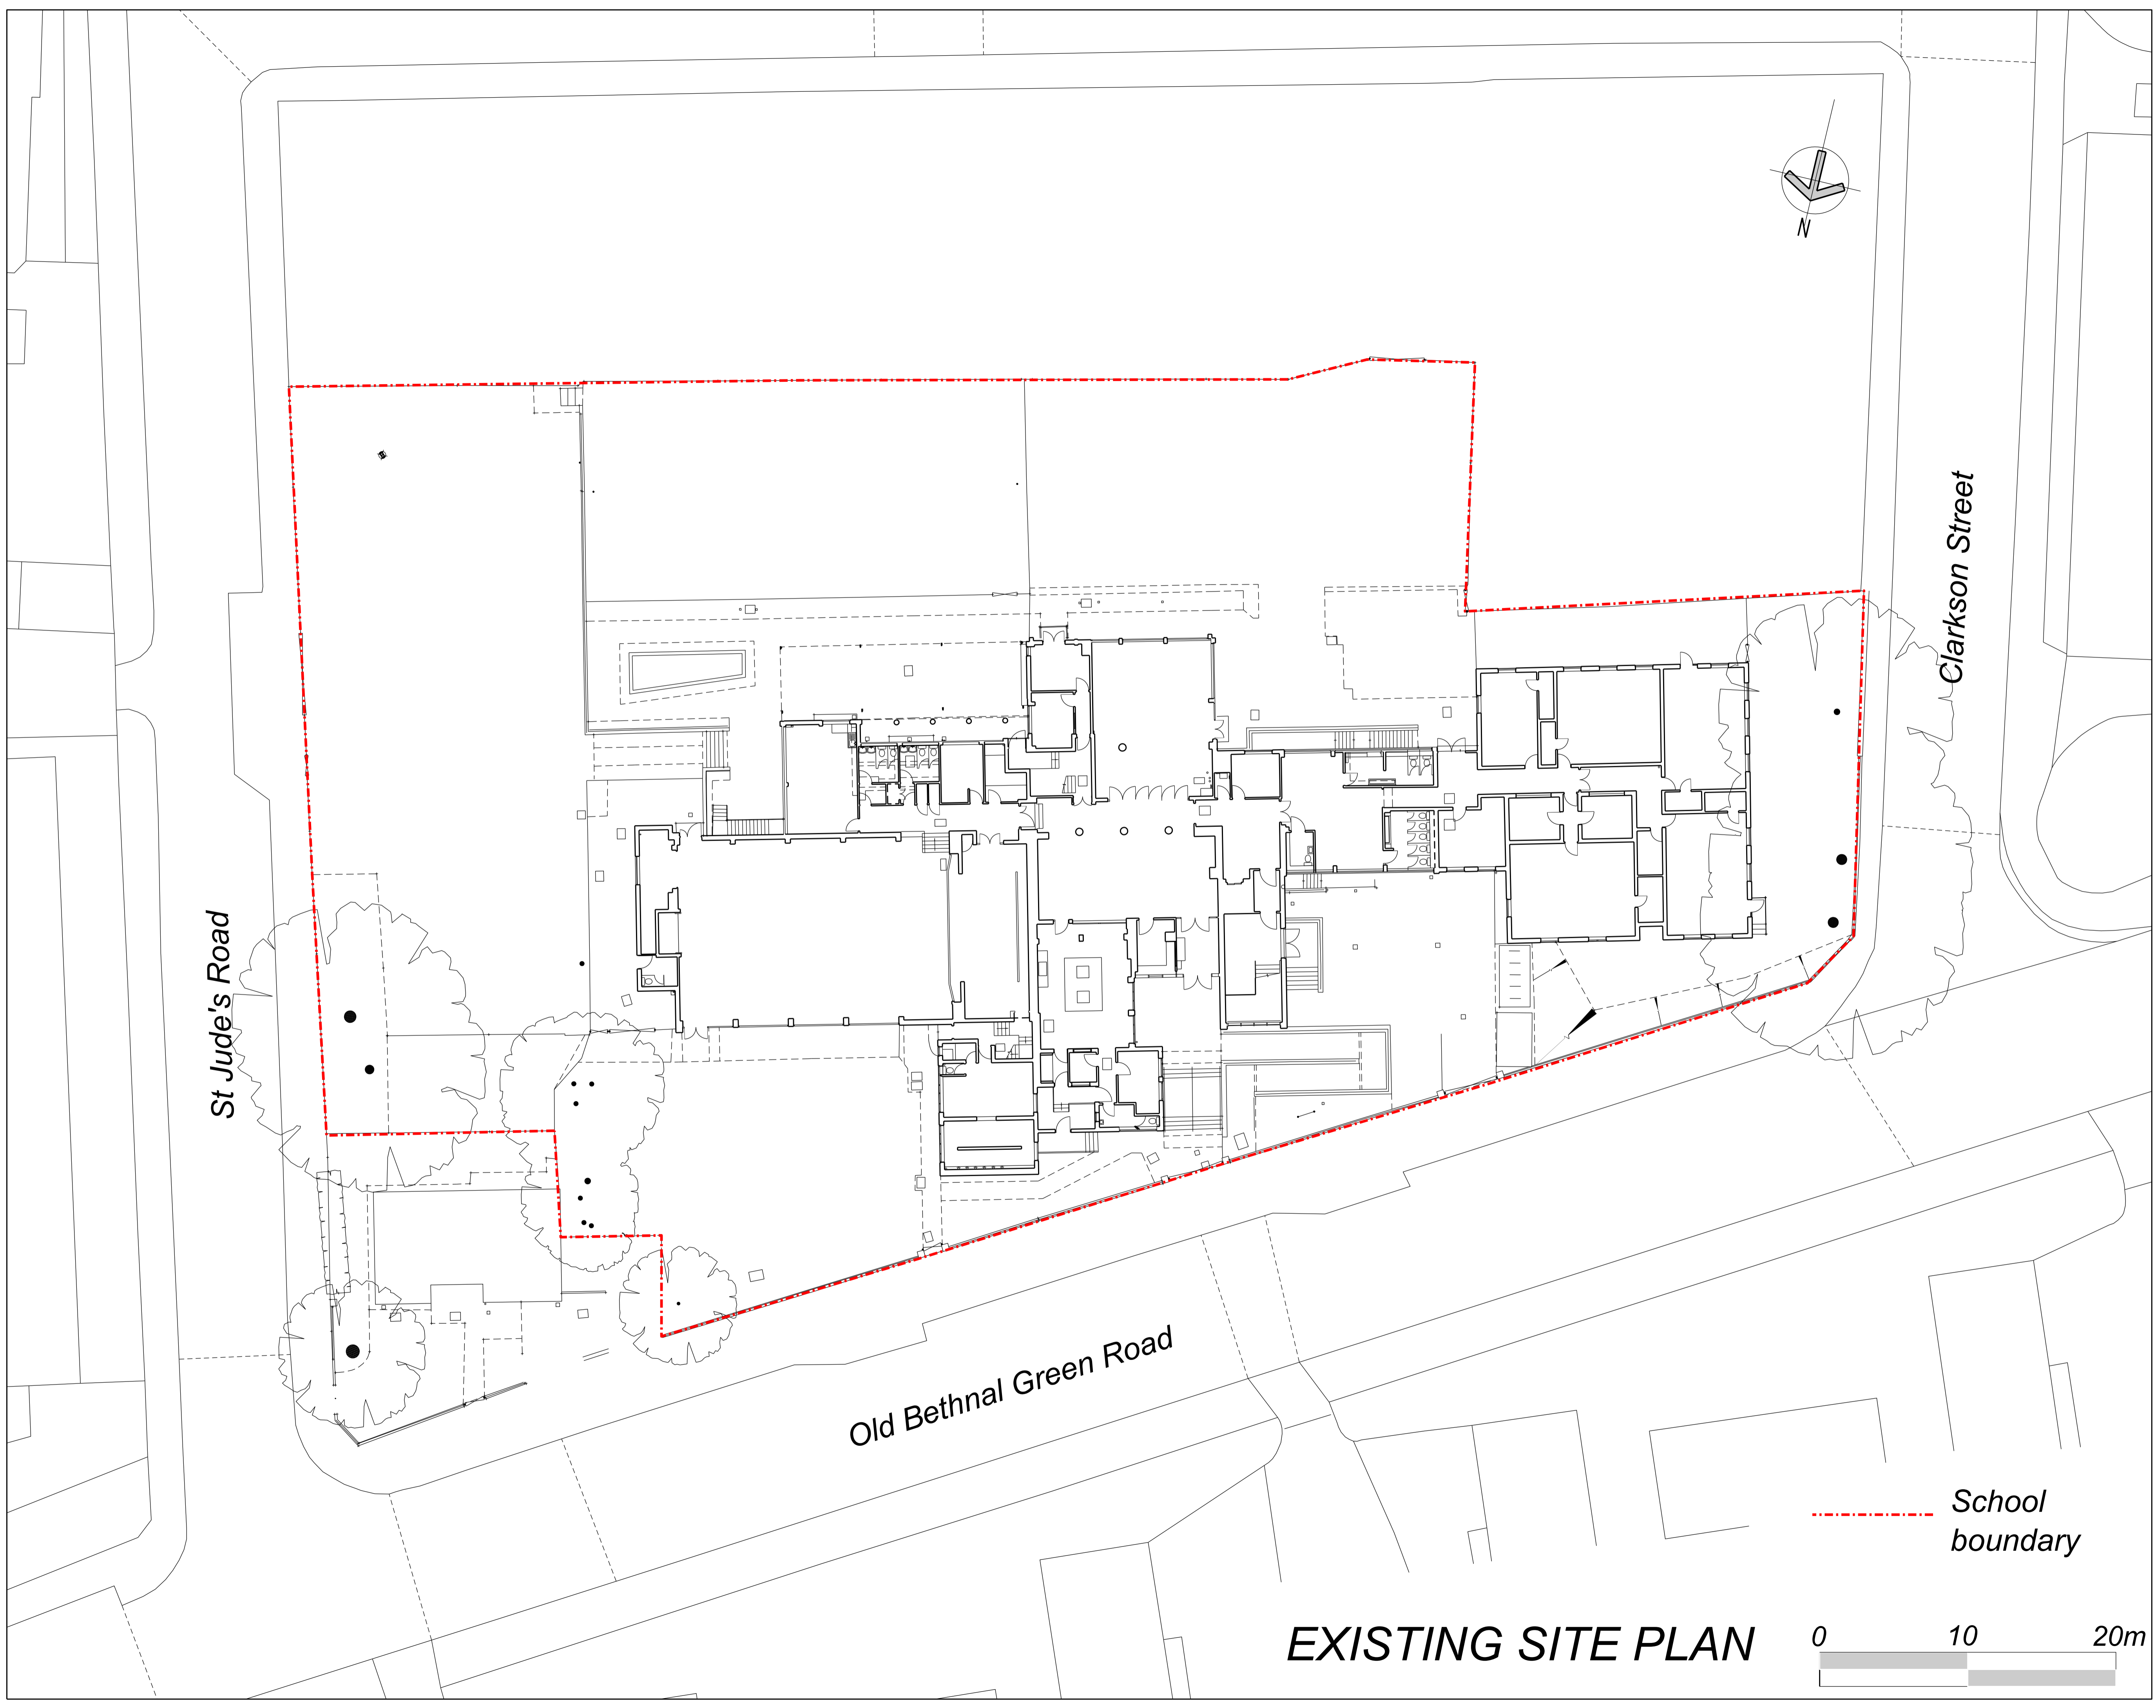

DESCRIPTION	REV. & DATE



NBF
PARTNERSHIP

NELLIST BLUNDELL FLINT PARTNERSHIP
CHARTERED ARCHITECTS
1 DERWENT HOUSE, ARDEN ROAD, LONDON W13 8RP
tel: 020 7163 9166
email: office@nbfpartnership.co.uk

Client
RAINES FOUNDATION SCHOOL

Job
PROPOSED LOWER SCHOOL ALTERATIONS

Drawing Title
SITE PLAN

Scale @ A1	Date	Drawn
1:200	OCT. 2016	HC

Job No	Drawing No	Revision
2636	01	*

--- School boundary

EXISTING SITE PLAN

