


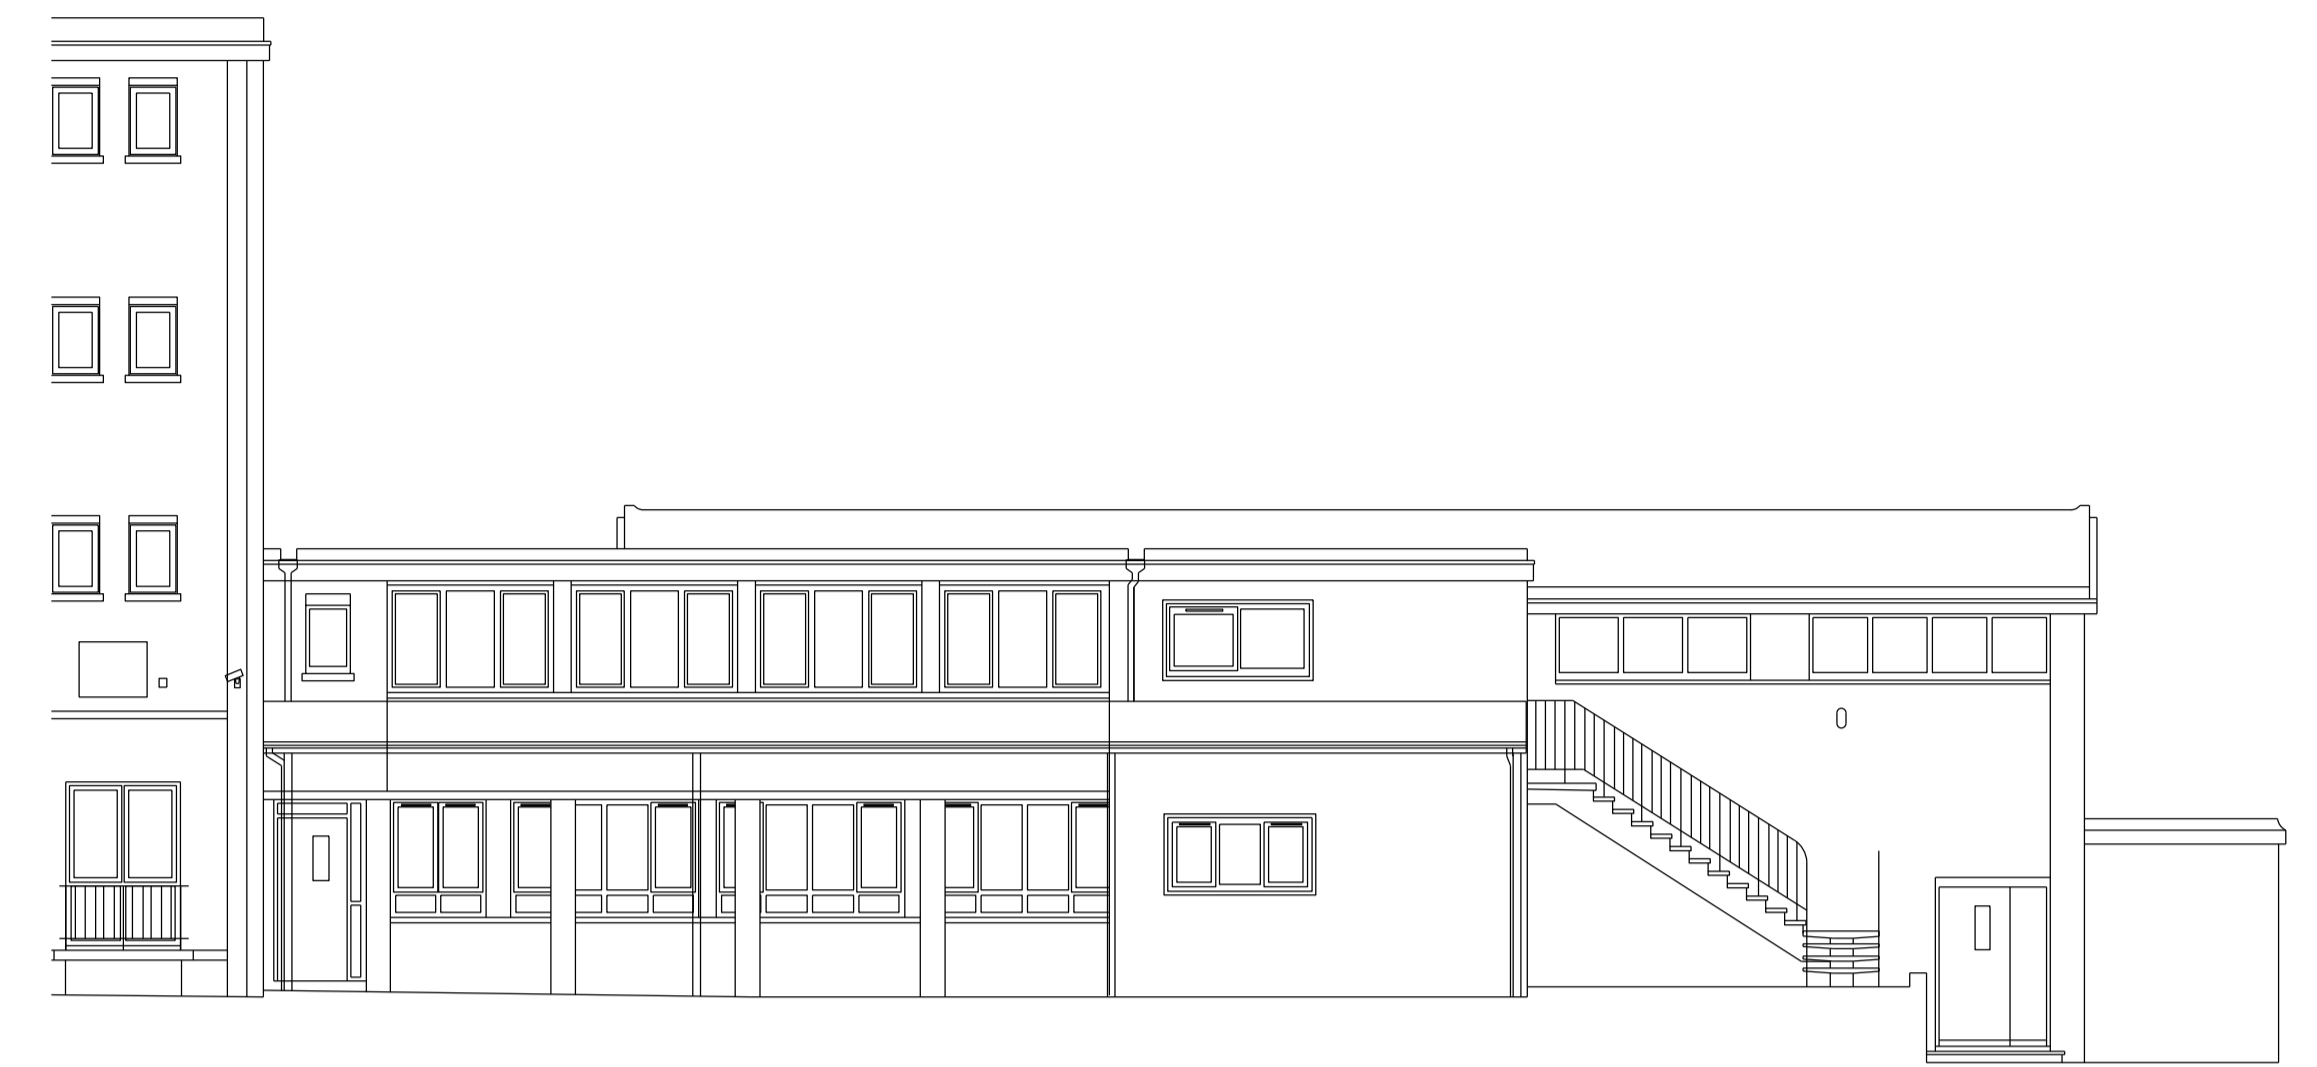

EXISTING NORTH ELEVATION



EXISTING SOUTH ELEVATION



EXISTING EAST ELEVATION



EXISTING WEST ELEVATION

EXISTING ELEVATIONS

This drawing is the copyright of NBF Partnership and cannot be reproduced in any form without the express consent of the partnership. Written and scaled dimensions are to be checked on site, and any discrepancies reported.

Notes

DESCRIPTION	REV. & DATE

Job
LOWER SCHOOL ALTERATIONS

Drawing Title
EXISTING ELEVATIONS

Scale @ A1 1:100	Date APR 2017	Drawn HC
---------------------	------------------	-------------

Job No 2636	Drawing No 08	Revision •
----------------	------------------	---------------

NBF
PARTNERSHIP

NELLIST BLUNDELL FLINT PARTNERSHIP
CHARTERED ARCHITECTS
1 DERWENT HOUSE, ARDEN ROAD, LONDON W13 8RP
tel: 020 7183 9188
email: office@nbfpartnership.co.uk

Client
RAINES FOUNDATION SCHOOL, E2 9RQ