



SECOND FLOOR EXISTING PLAN

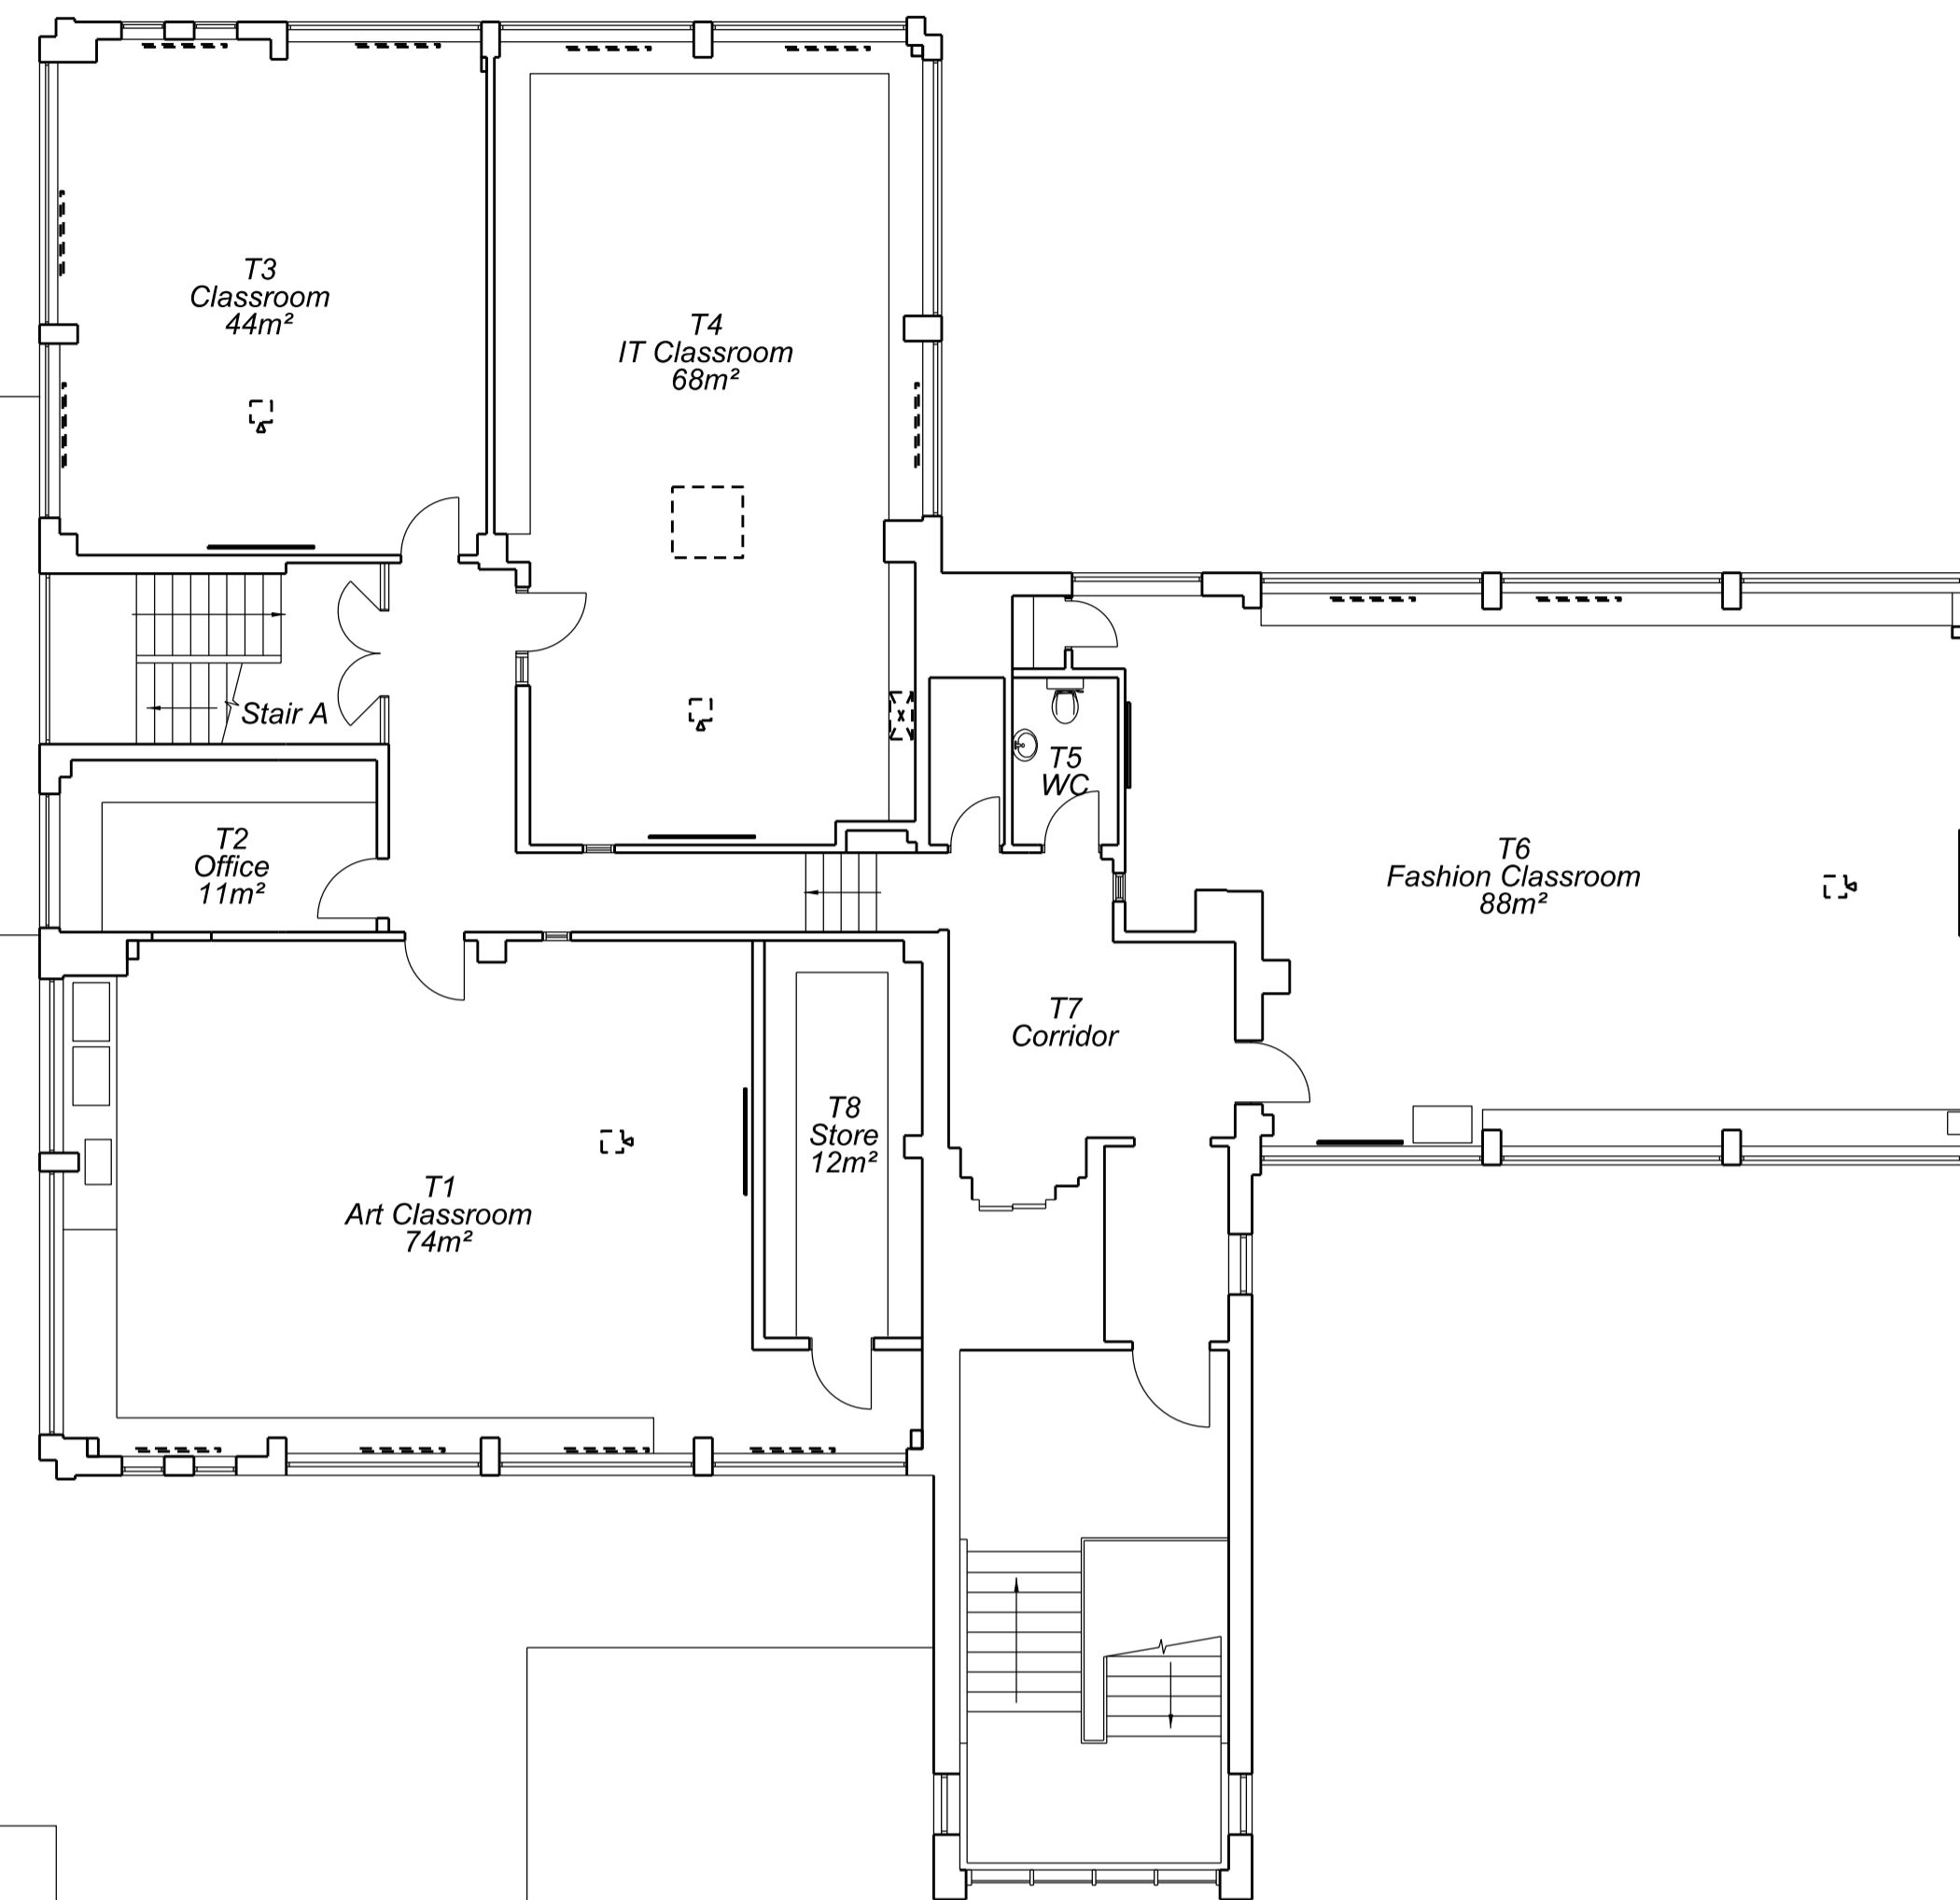

THIRD FLOOR EXISTING PLAN

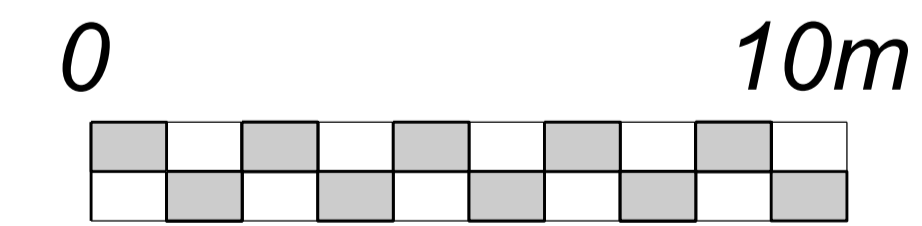

**EXISTING SECOND AND THIRD FLOOR PLAN  
NO WORK REQUIRED**

This drawing is the copyright of NBF Partnership and cannot be reproduced in any form without the express consent of the partnership. Written and scaled dimensions are to be checked on site, and any discrepancies reported.

Notes

DESCRIPTION	REV. & DATE

Job PROPOSED LOWER SCHOOL ALTERATIONS		
Drawing Title SECOND + THIRD FLOOR PLAN AS EXISTING		
Scale @ A1 1:100	Date DEC. 2017	Drawn HC
Job No 2636	Drawing No 104	Revision •

**NBF**  
PARTNERSHIP

NELLIST BLUNDELL FLINT PARTNERSHIP  
CHARTERED ARCHITECTS  
1 DERWENT HOUSE, ARDEN ROAD, LONDON W13 8RP  
tel: 020 7183 9188  
email: office@nbfpartnership.co.uk

Client  
RAINES FOUNDATION SCHOOL